



亀山市

菅内町  
中野

小下町

函渠 B5.0m x H5.0m L=17.0m

龜山大橋 L=205.6m W=12.5m  
(12.9k+55.1m)

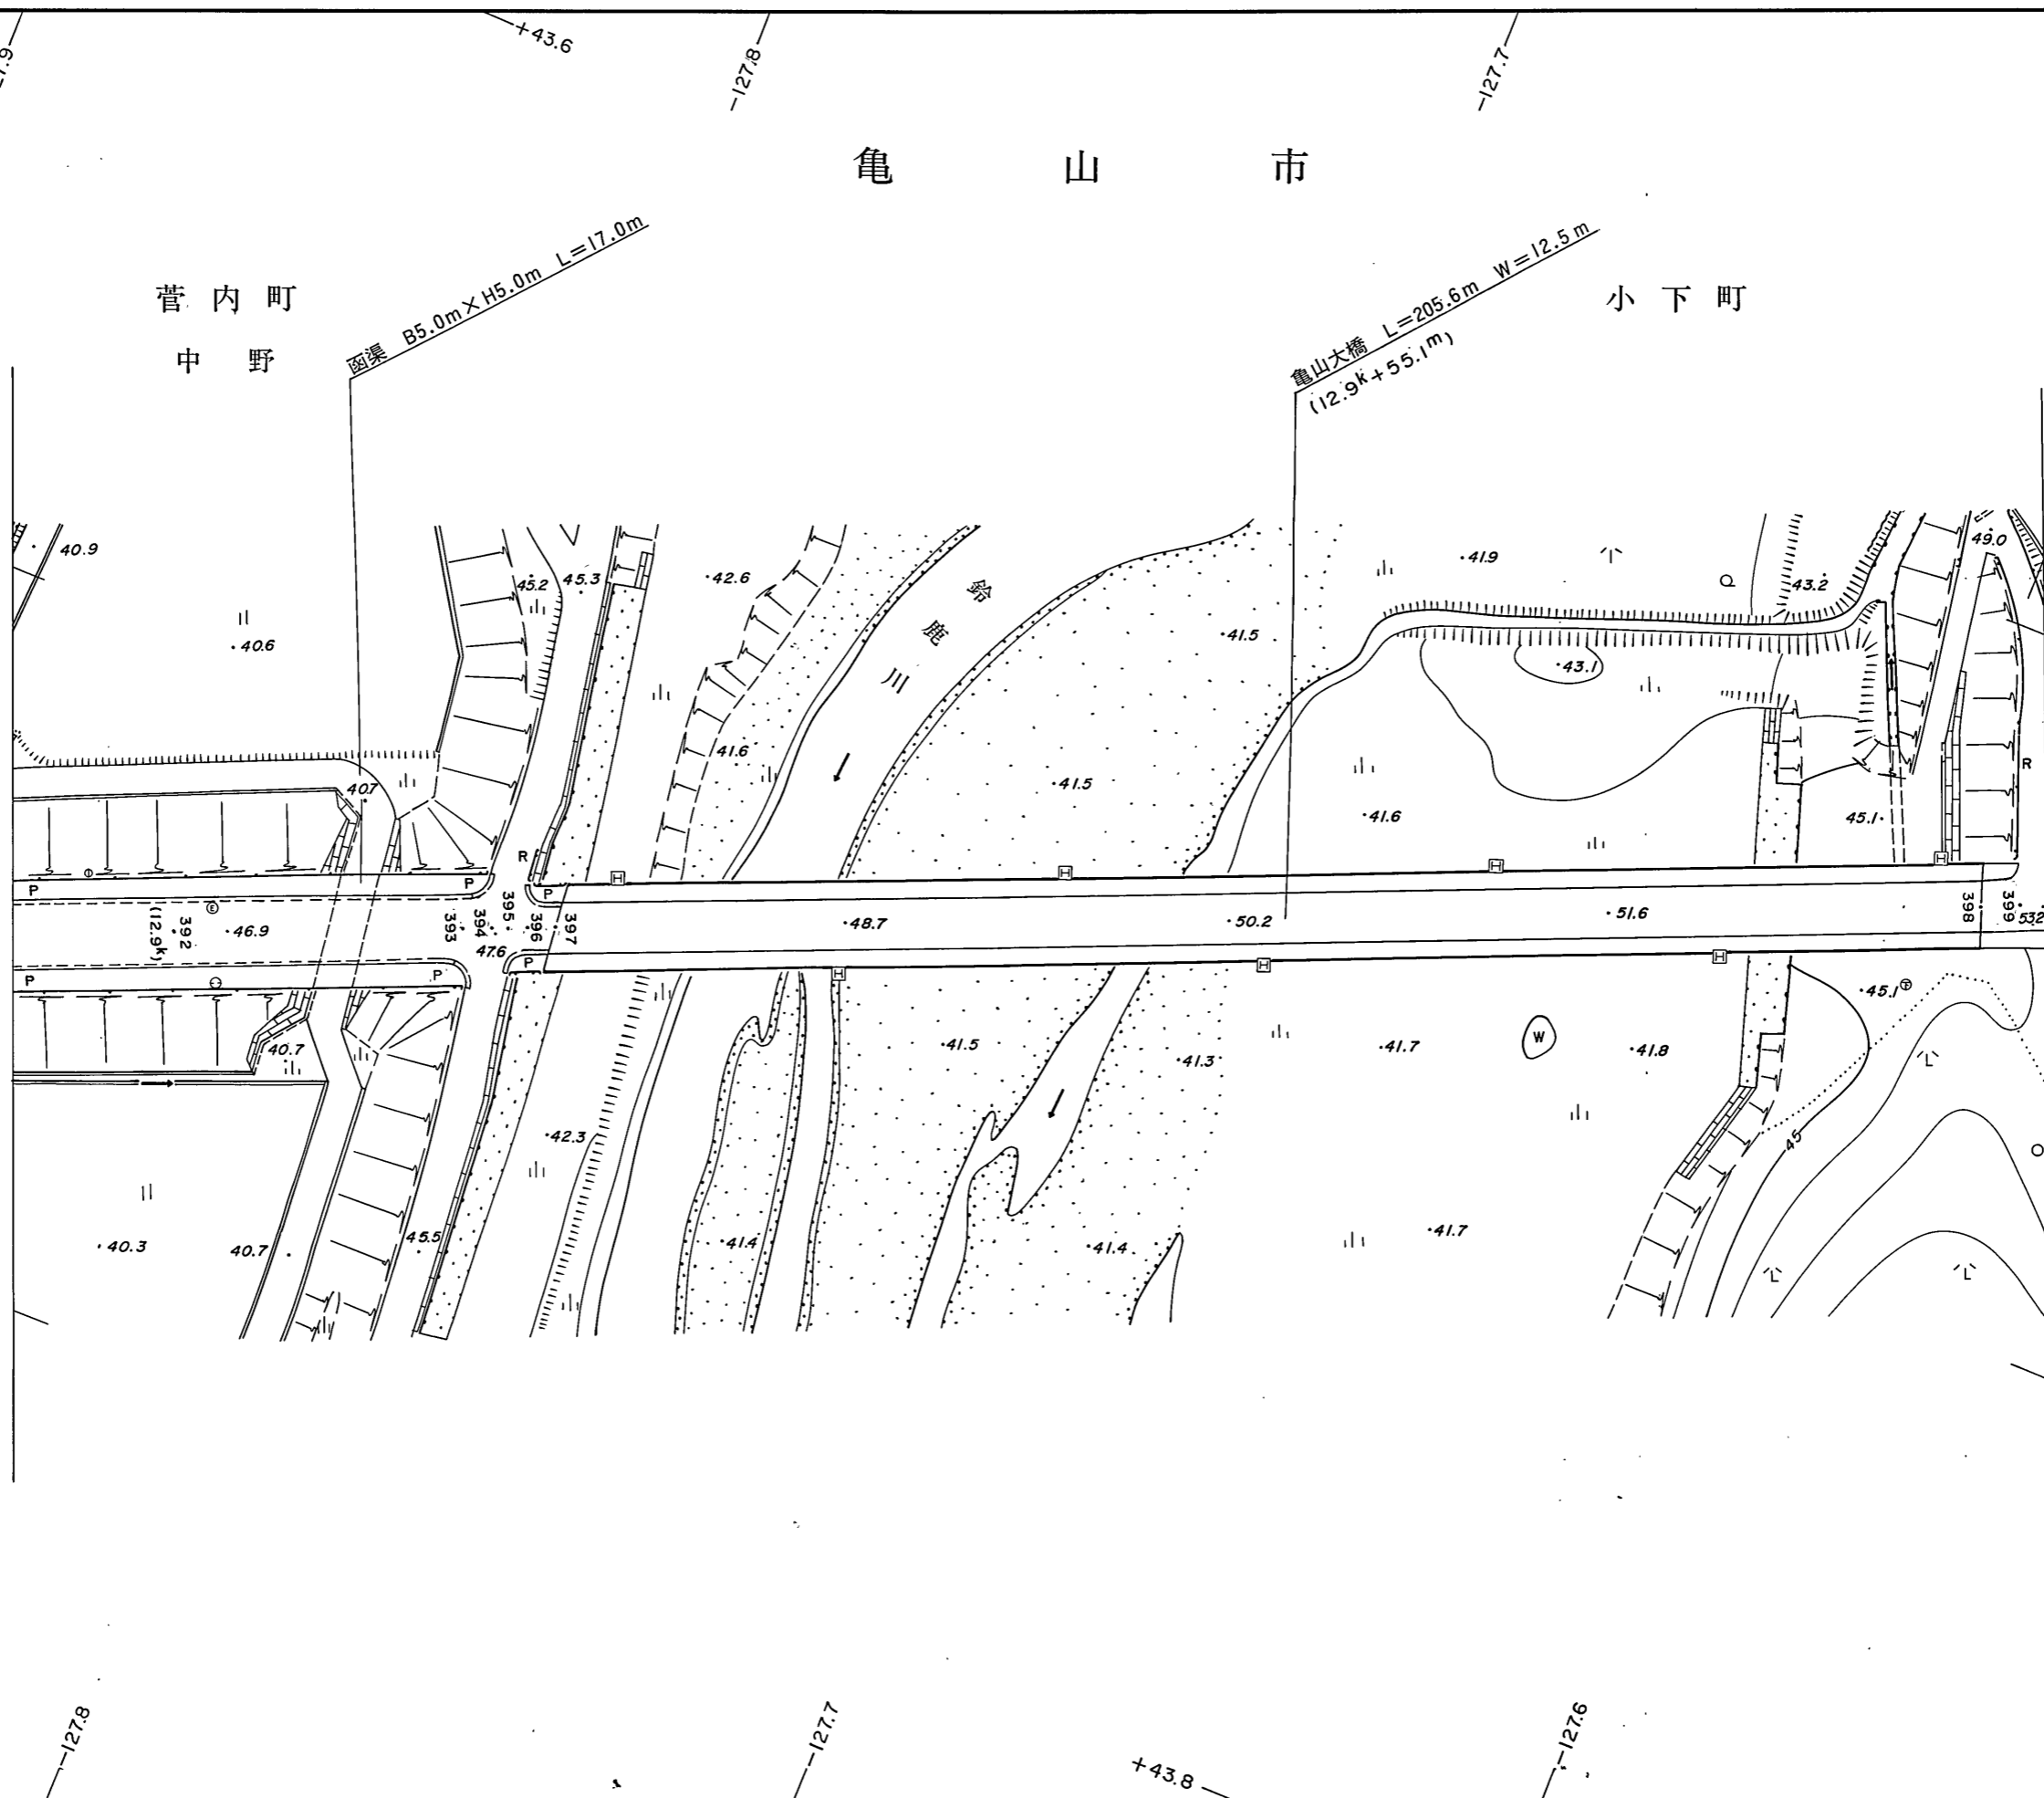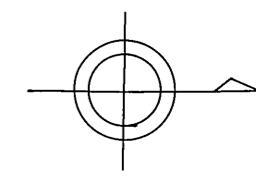

1 : 1,000