



亀山市
阿野田町

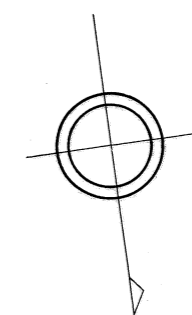

函渠 B=1.0m X H=1.5m L=37.2m

管渠 φ=0.6m L=14.8m

管渠 =1.1m L=54.6m

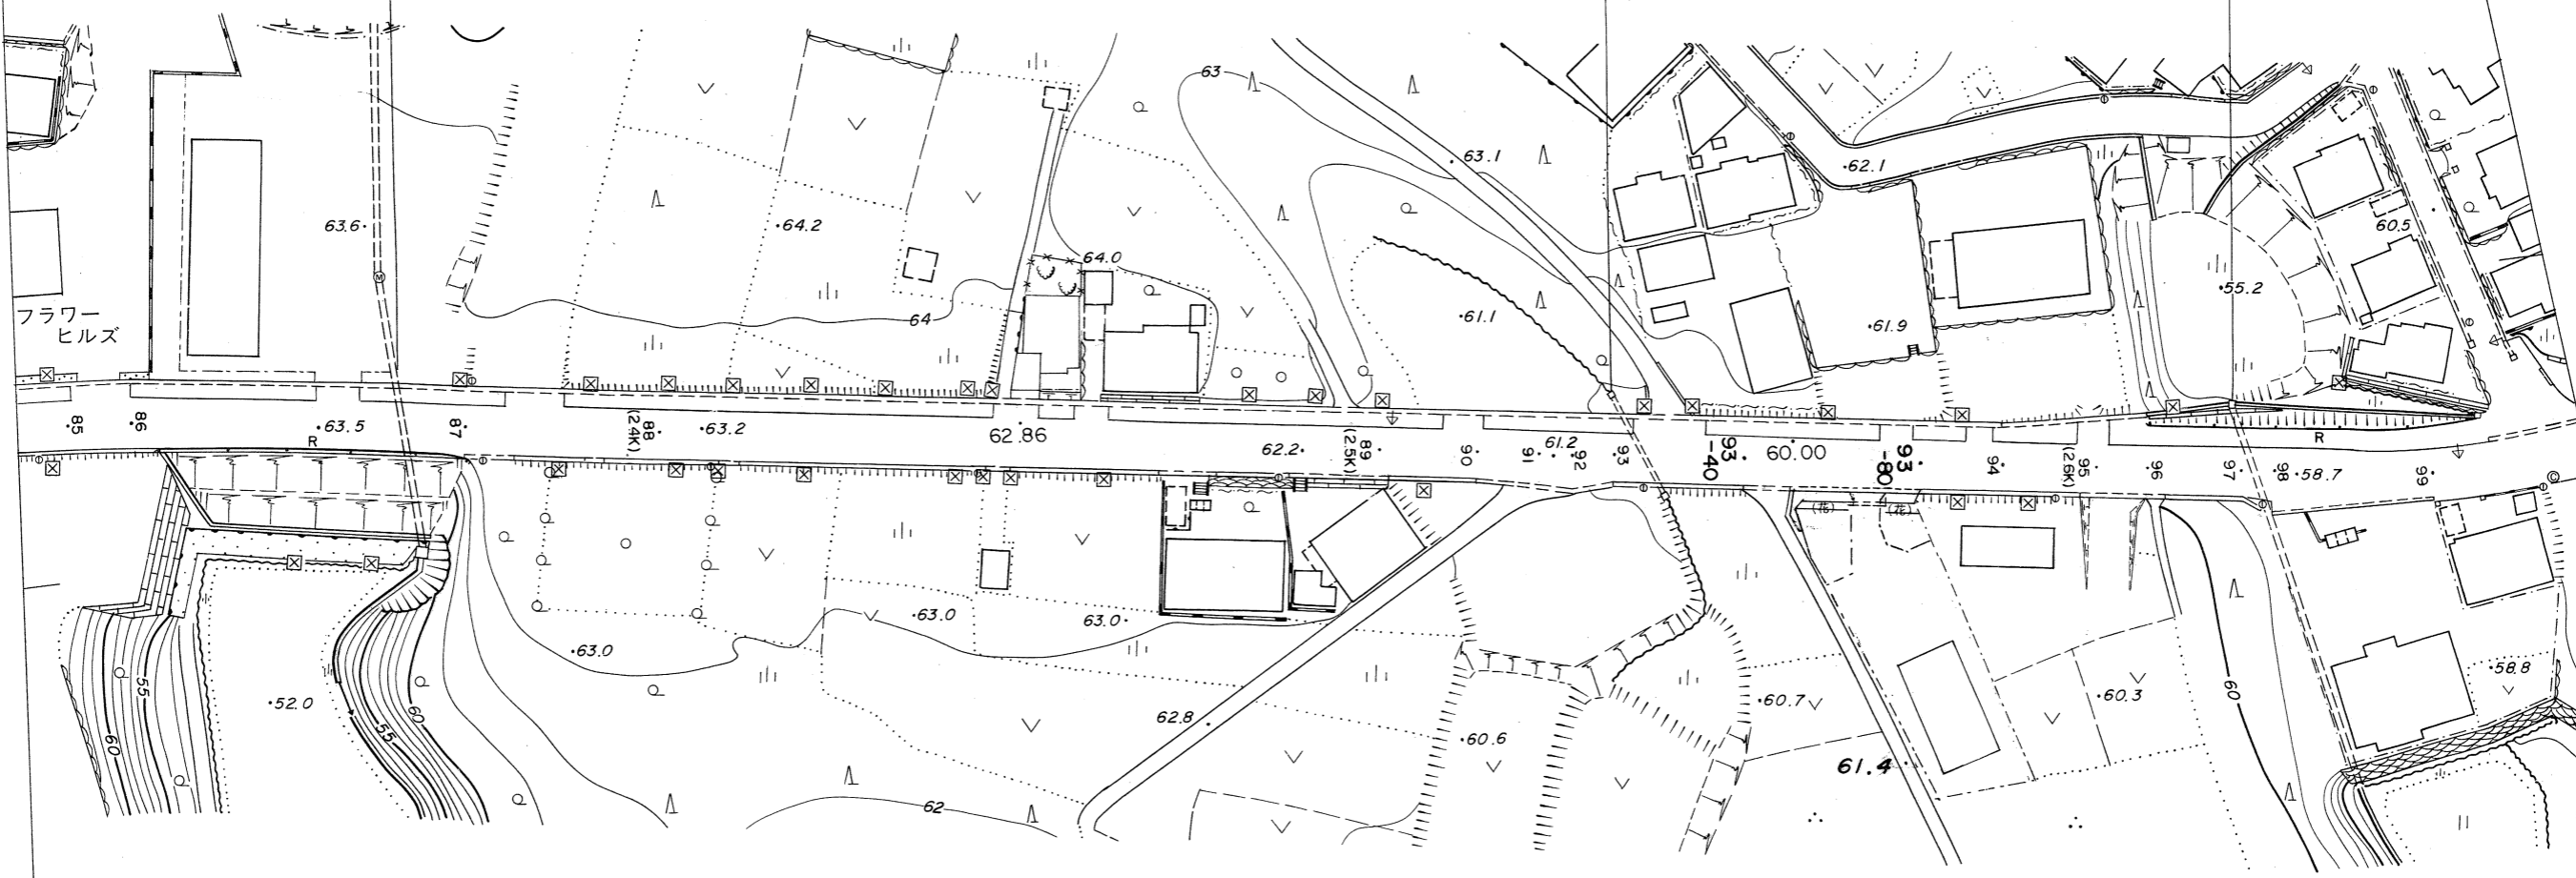

-129.0
-128.65390

-129.0
-128.65390

-128.9
-128.55390

-128.9
-128.55390

-128.8
-128.45390

-128.8
-128.45390

+43.1
+42.83781

+43.0
+42.73782

+42.9
+42.63783

+42.8
+42.53784

+43.1
+42.83781

+43.0
+42.73782

+42.9
+42.63783

+42.8
+42.53784

1 : 1,000