



鈴 鹿 市

高 岡 町

八 反 田

函渠 B 1.0m×H 0.9m L=12.5m

無名橋 8 L=3.0m W=11.7m
(4.3k+3.1m)

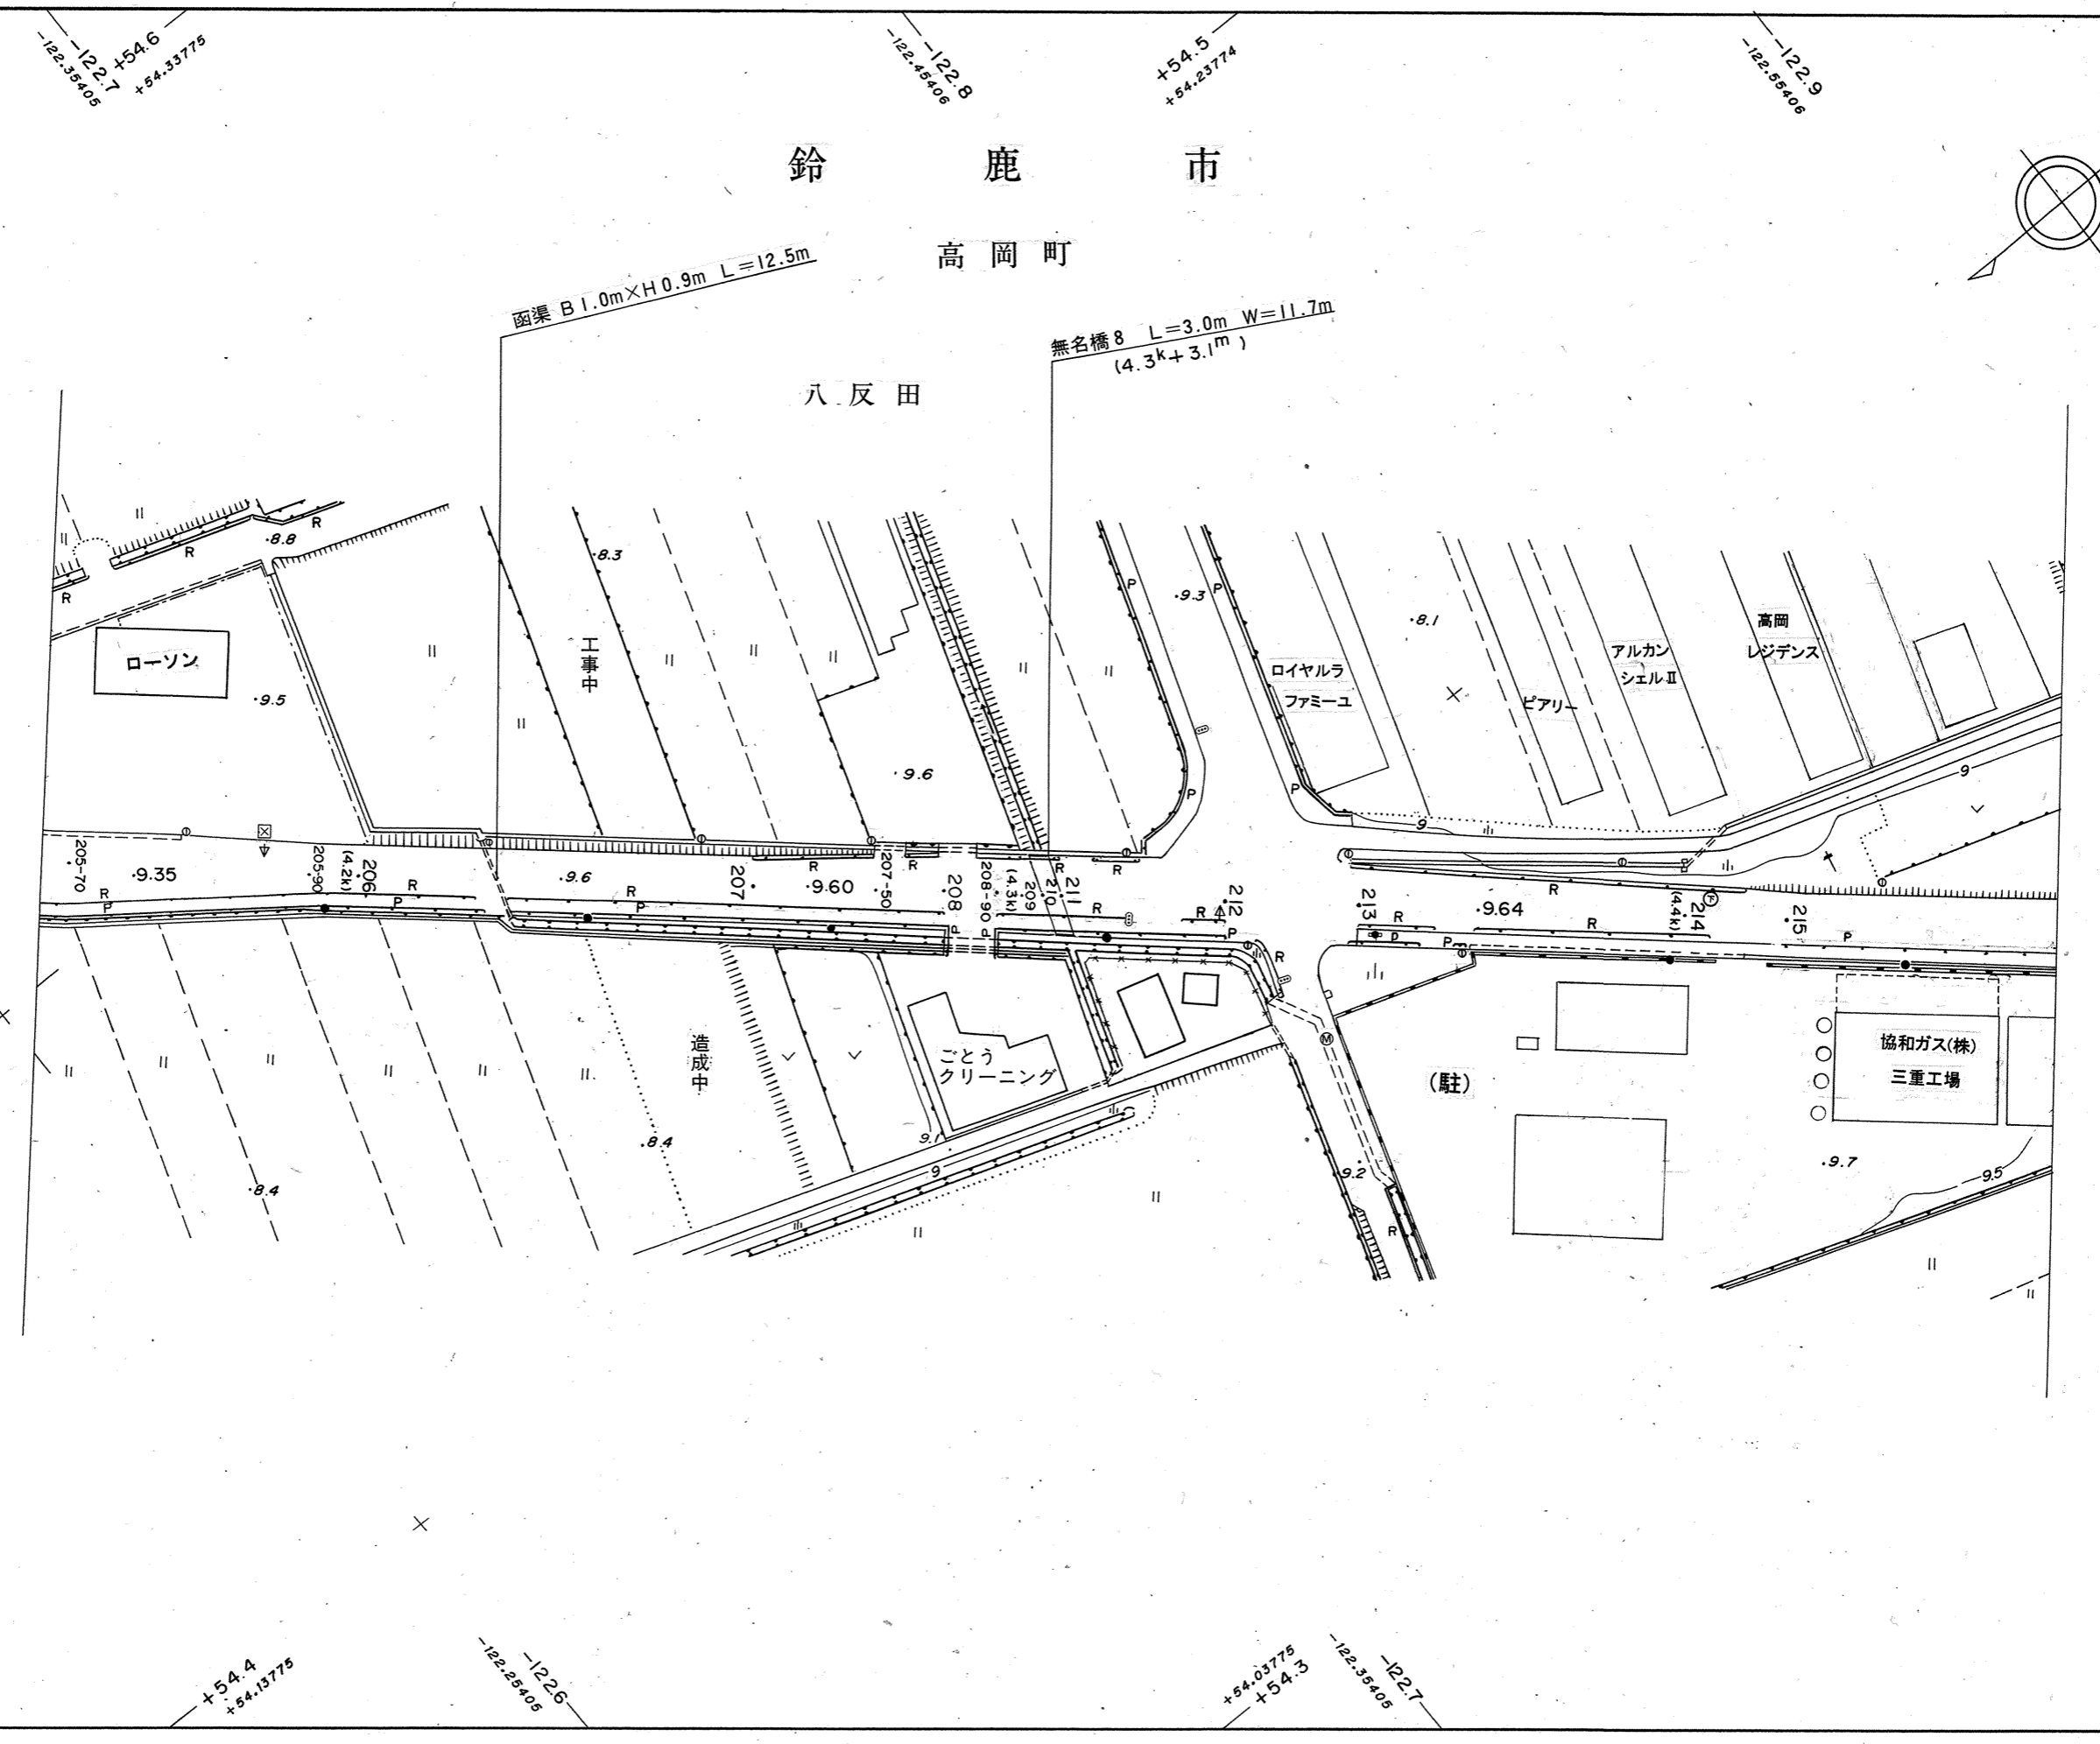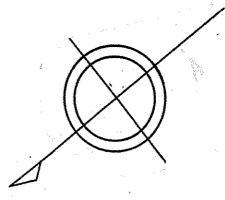

+54.6
+54.33775

-122.6
-122.25405

+54.5
+54.23775

-122.5
-122.15405

-122.7
-122.35405

-122.8
-122.45405

+54.5
+54.23774

-122.9
-122.55405

+54.4
+54.13774

-122.9
-122.55405

+54.3
+54.03774

+54.4
+54.13775

-122.6
-122.25405

+54.3
+54.03775

-122.7
-122.35405

-122.8
-122.45405

+54.2