


龜山市

加太北在家

之渡橋 L=12.0 m W=5.5 m
(35.4 k + 48.0 m)

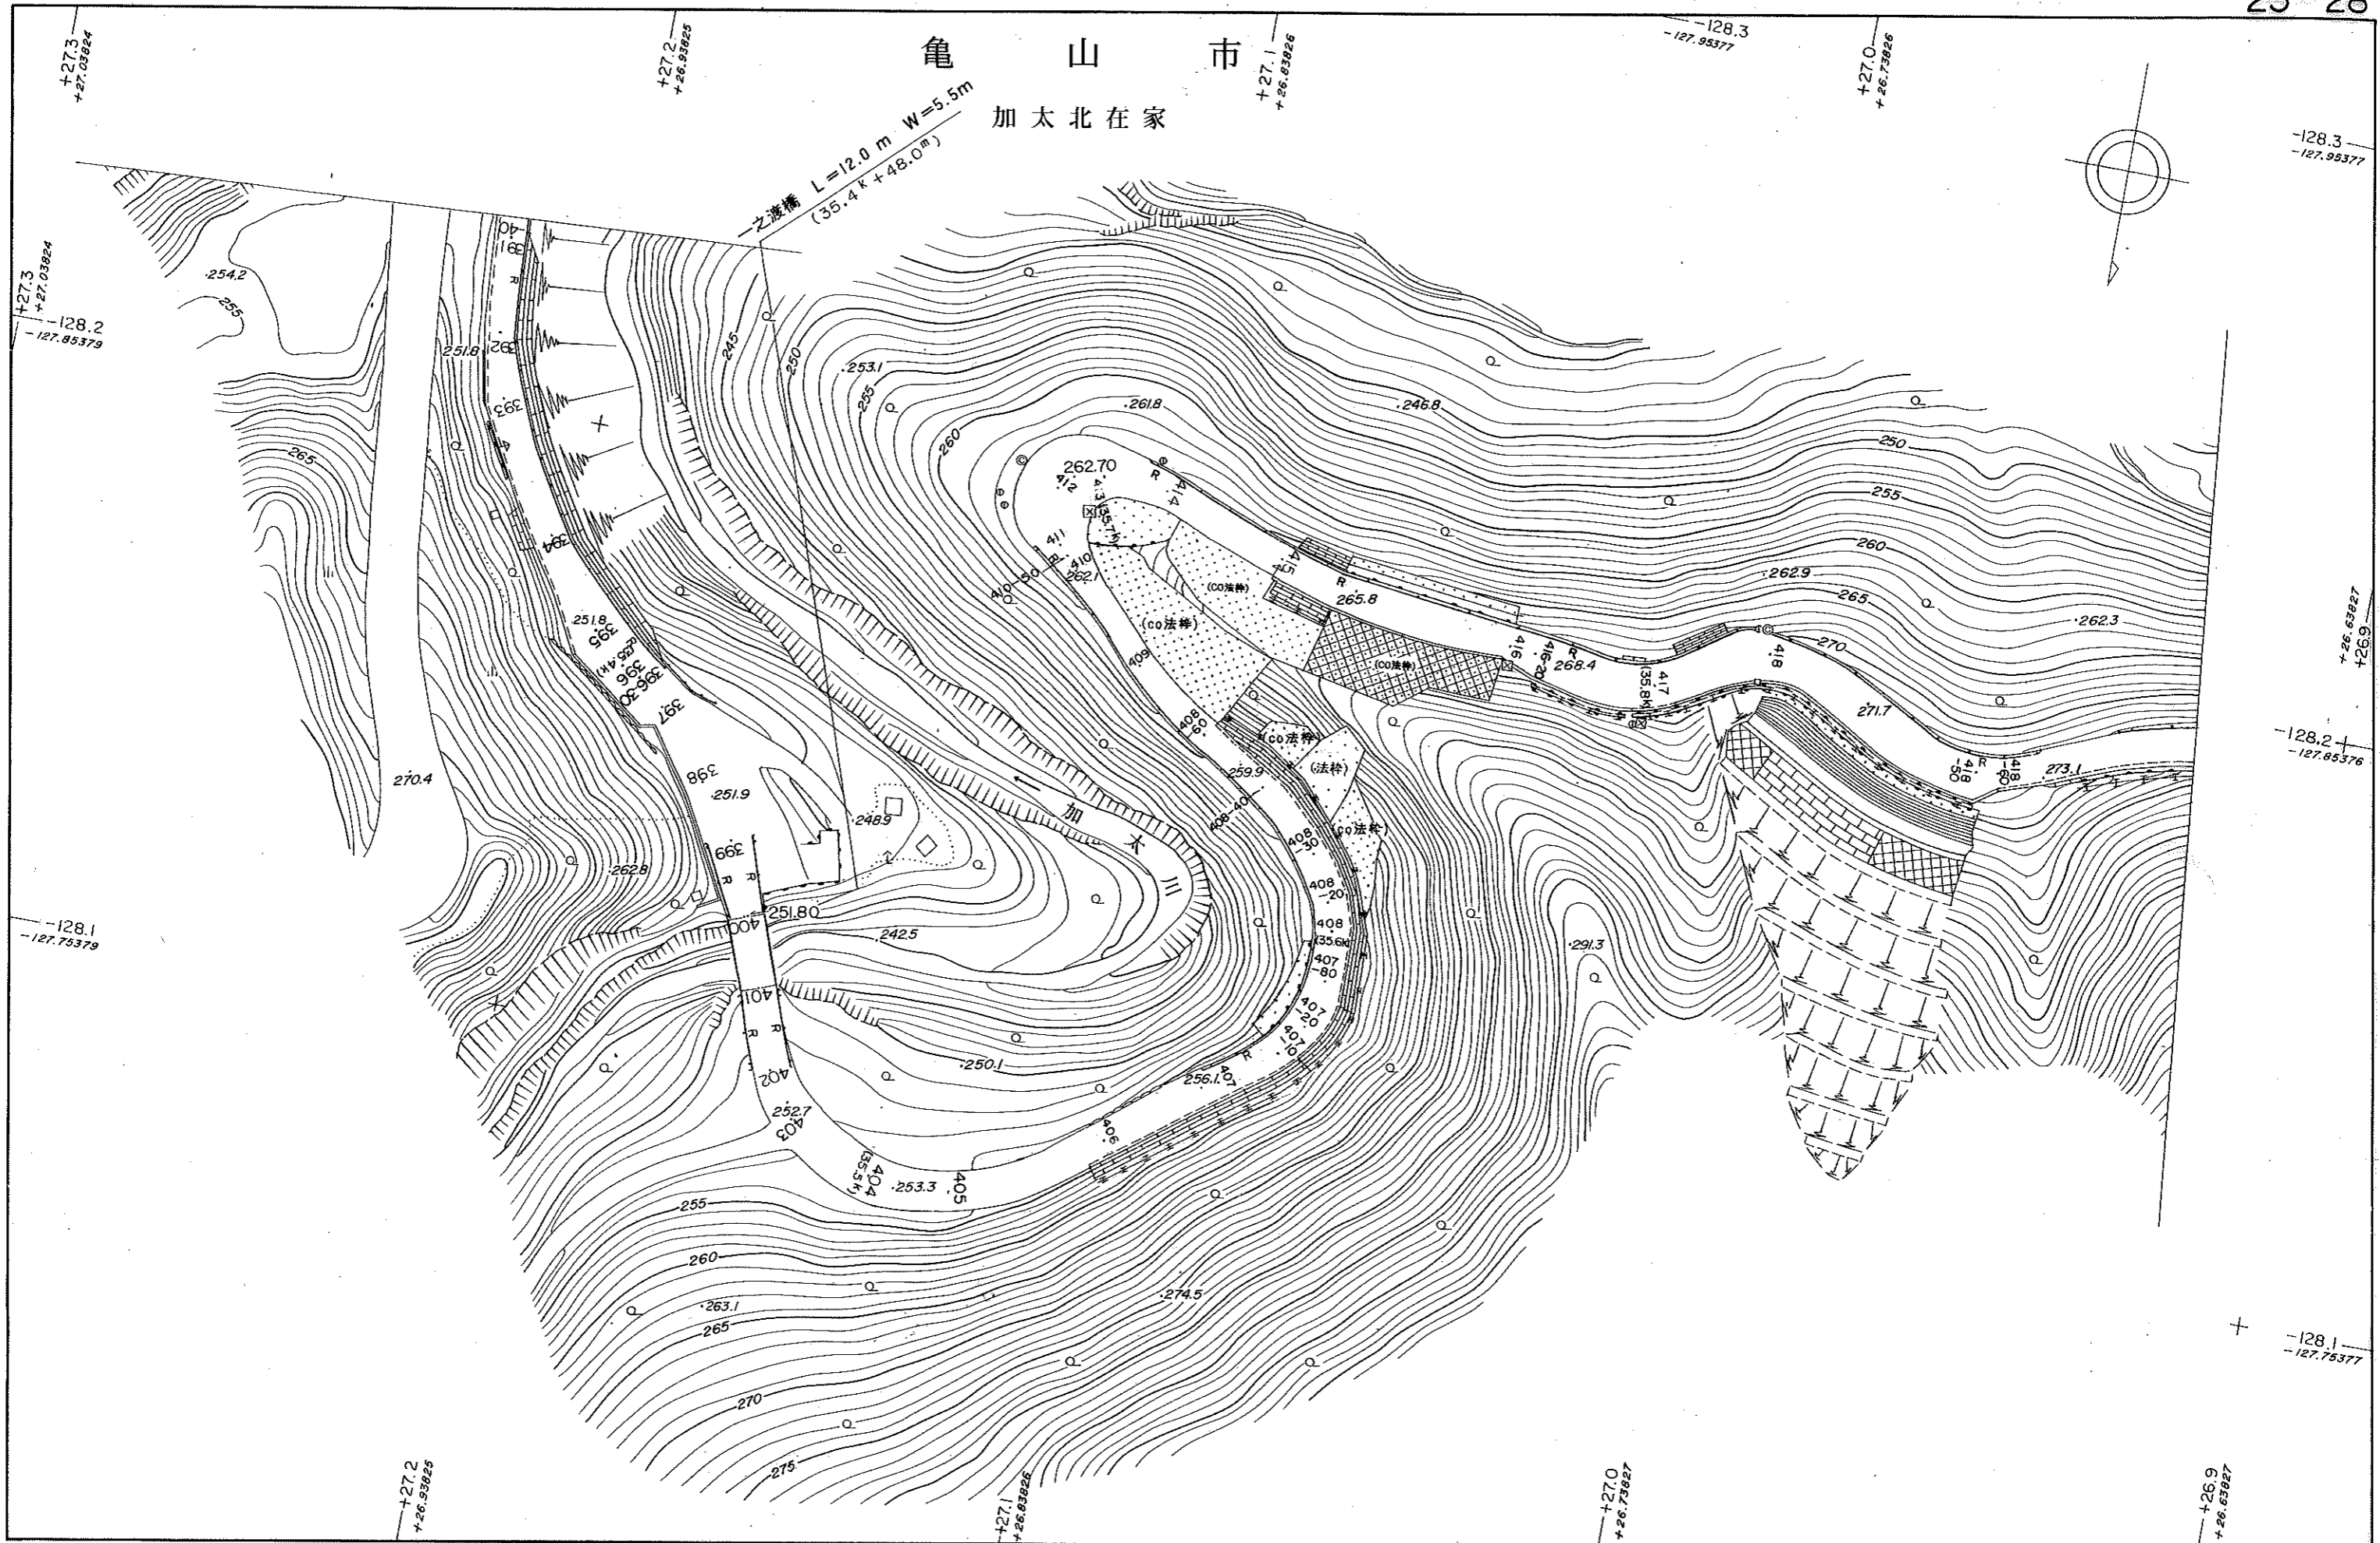

1:1,000