


鈴鹿市
岸田町

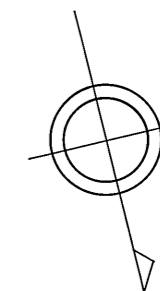


西之口

瀬古上

管渠 $\phi=0.6m$ $L=11.0m$

管渠 $\phi=0.6m$ $L=8.1m$

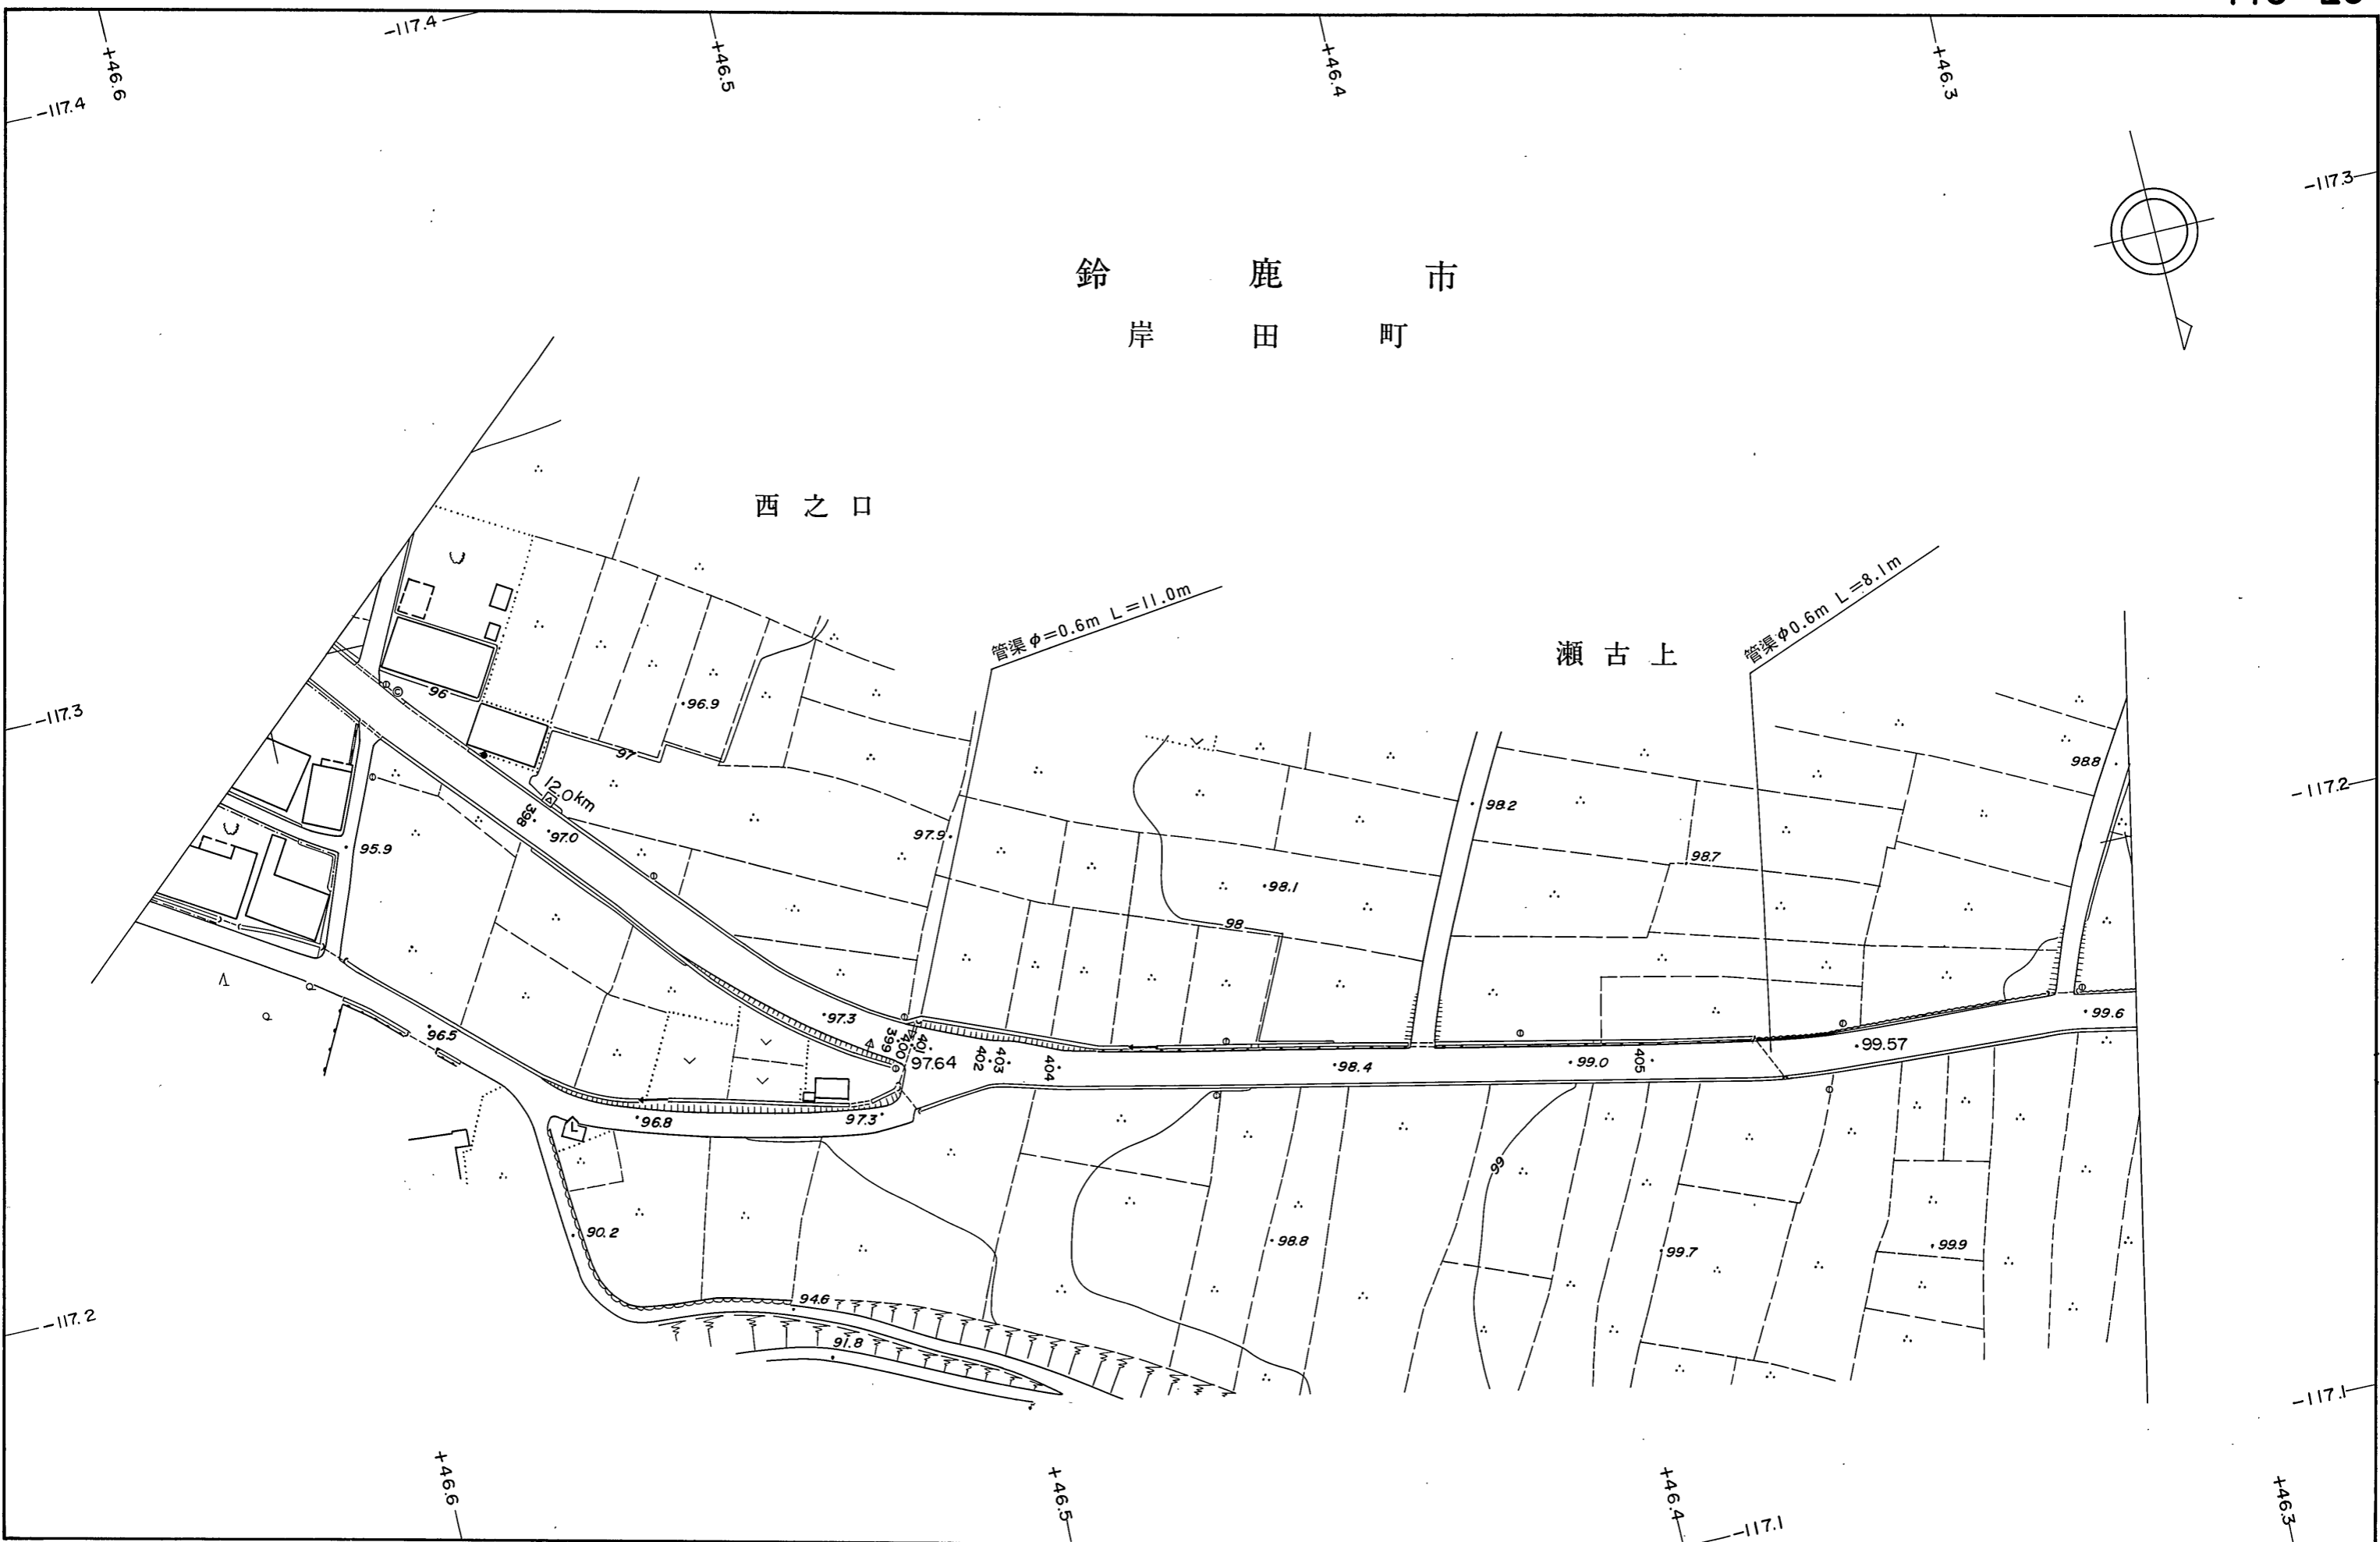

1 : 1,000