



鈴鹿市
深溝町

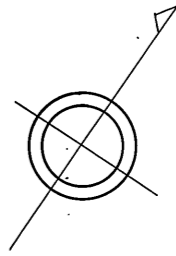

函渠 B1.0m x H0.8m L=8.3m

清水上

上戸

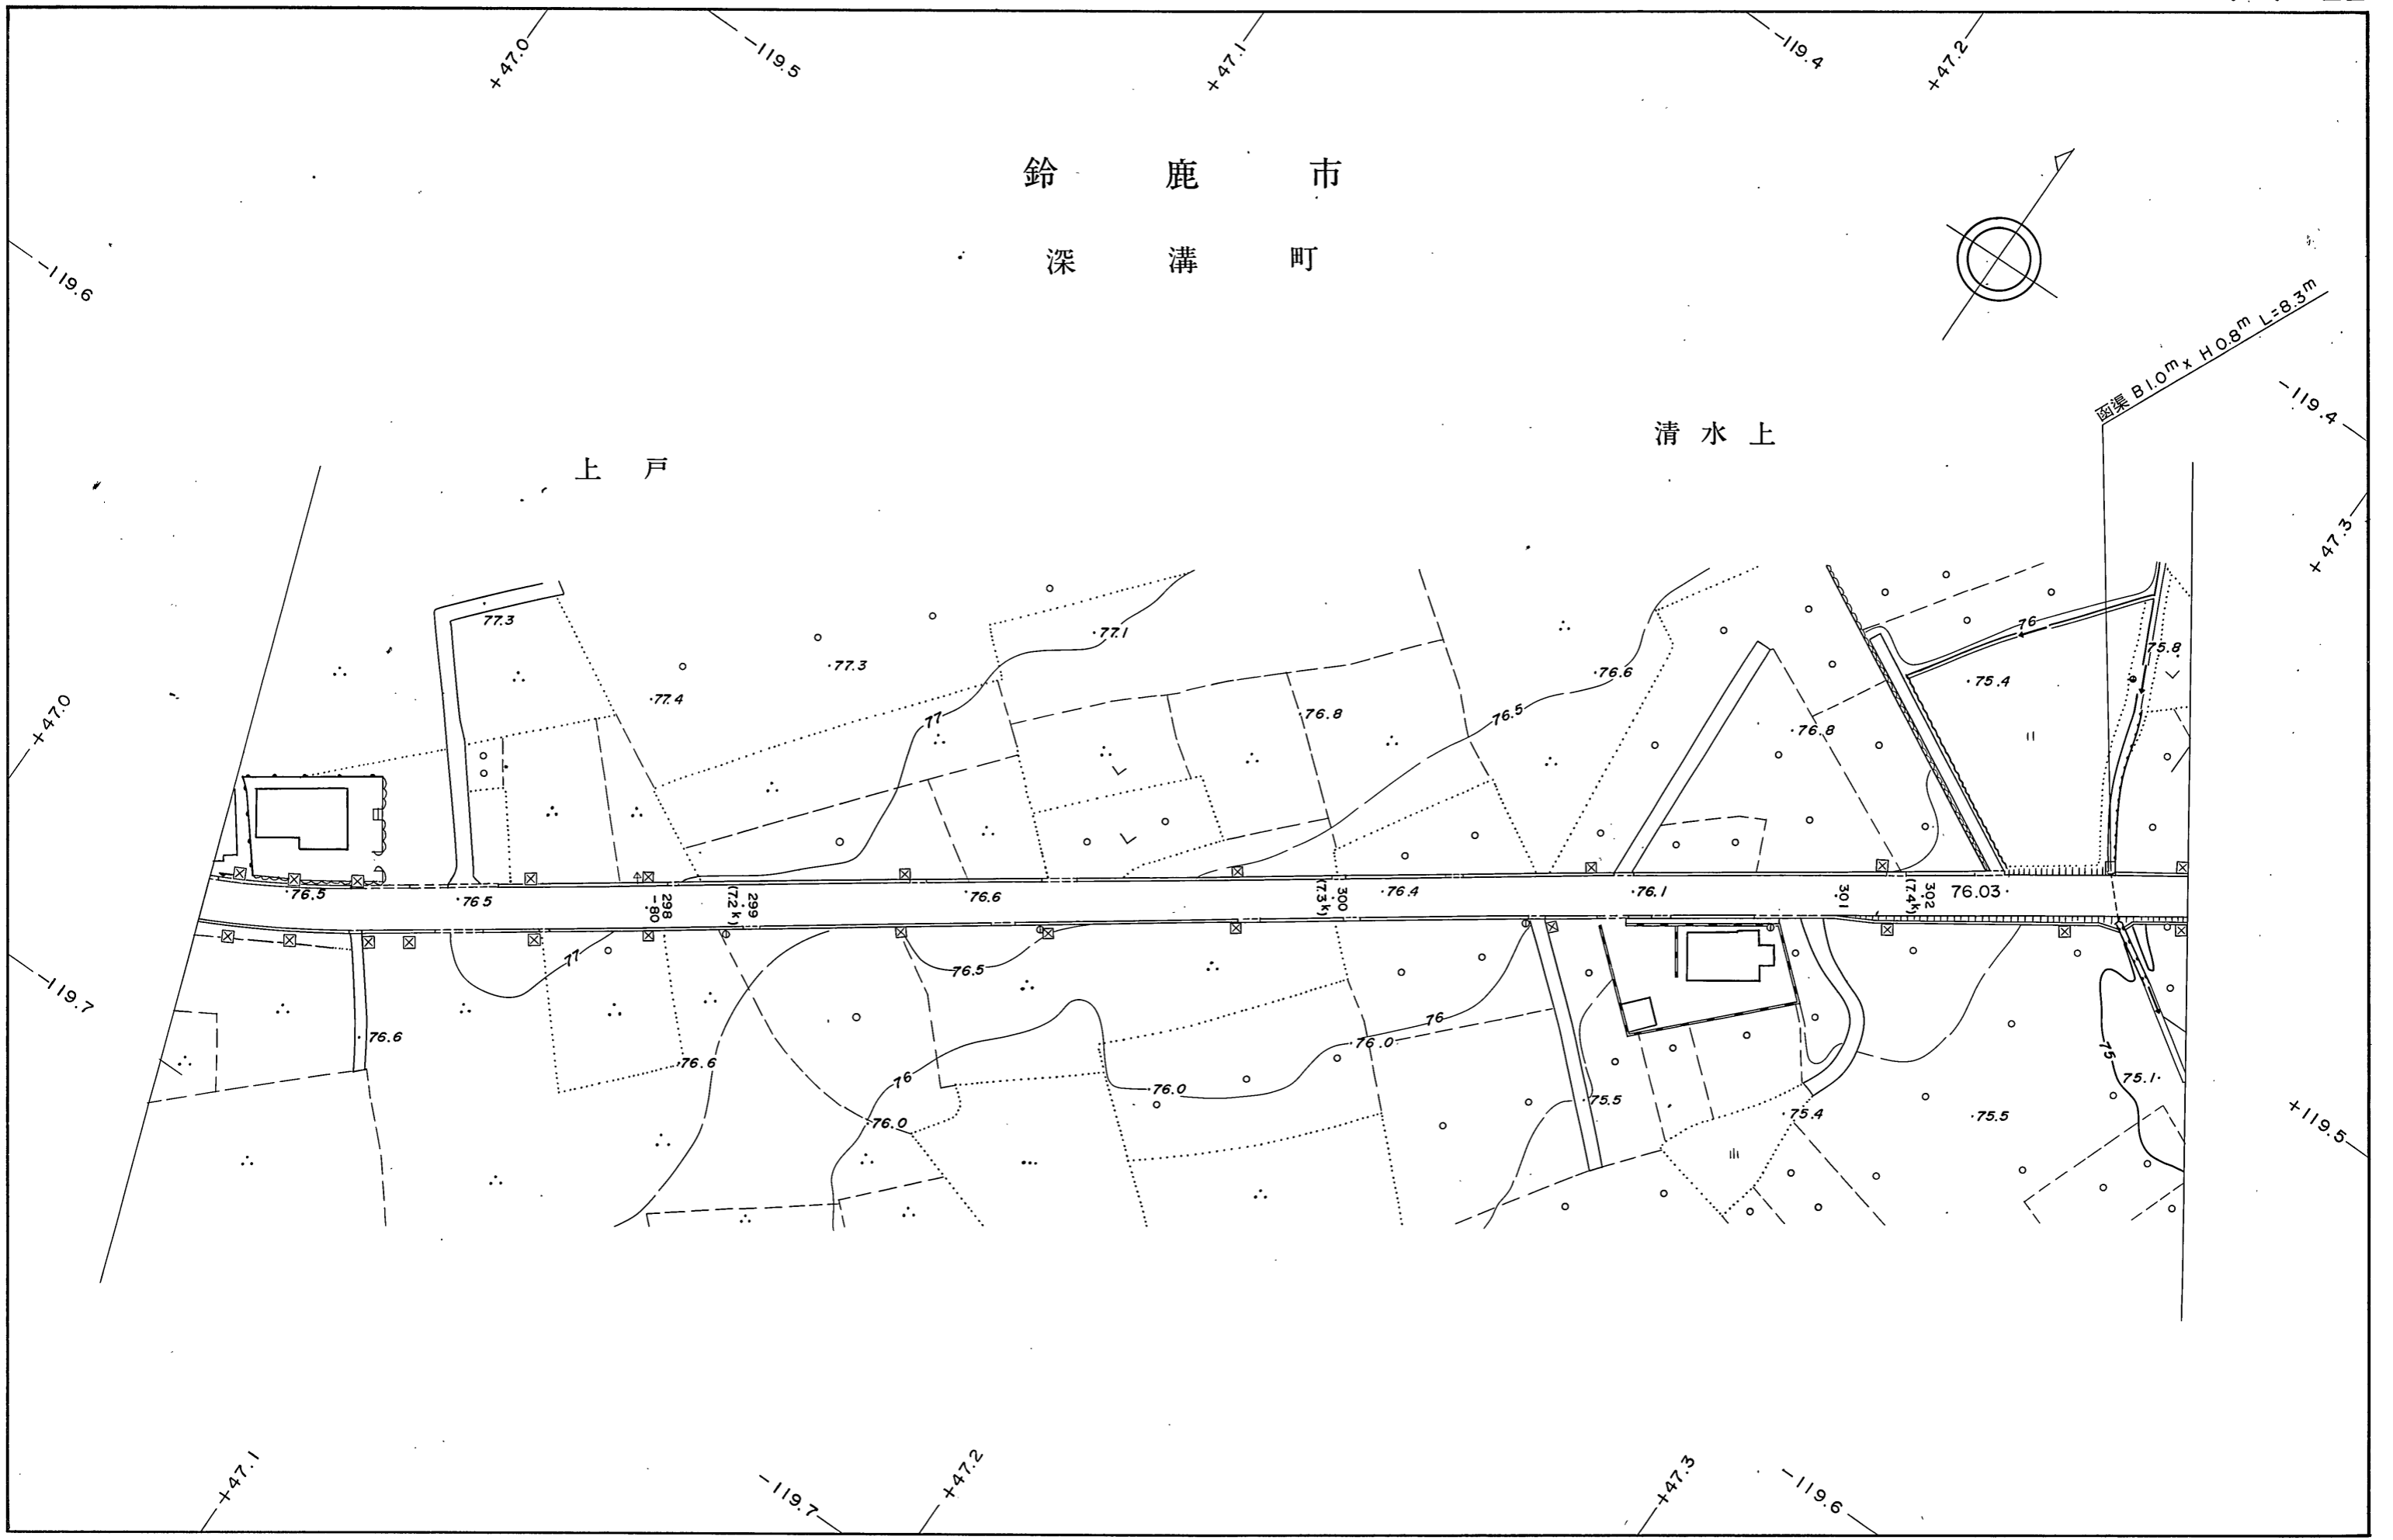

1 : 1,000