


鈴 鹿 市


中箕田町

上箕田町

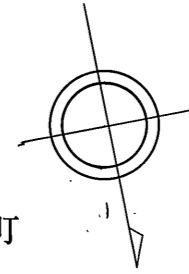

函渠 B03m X H03m L=62m

無名橋 | L=2.0m W=5.0m

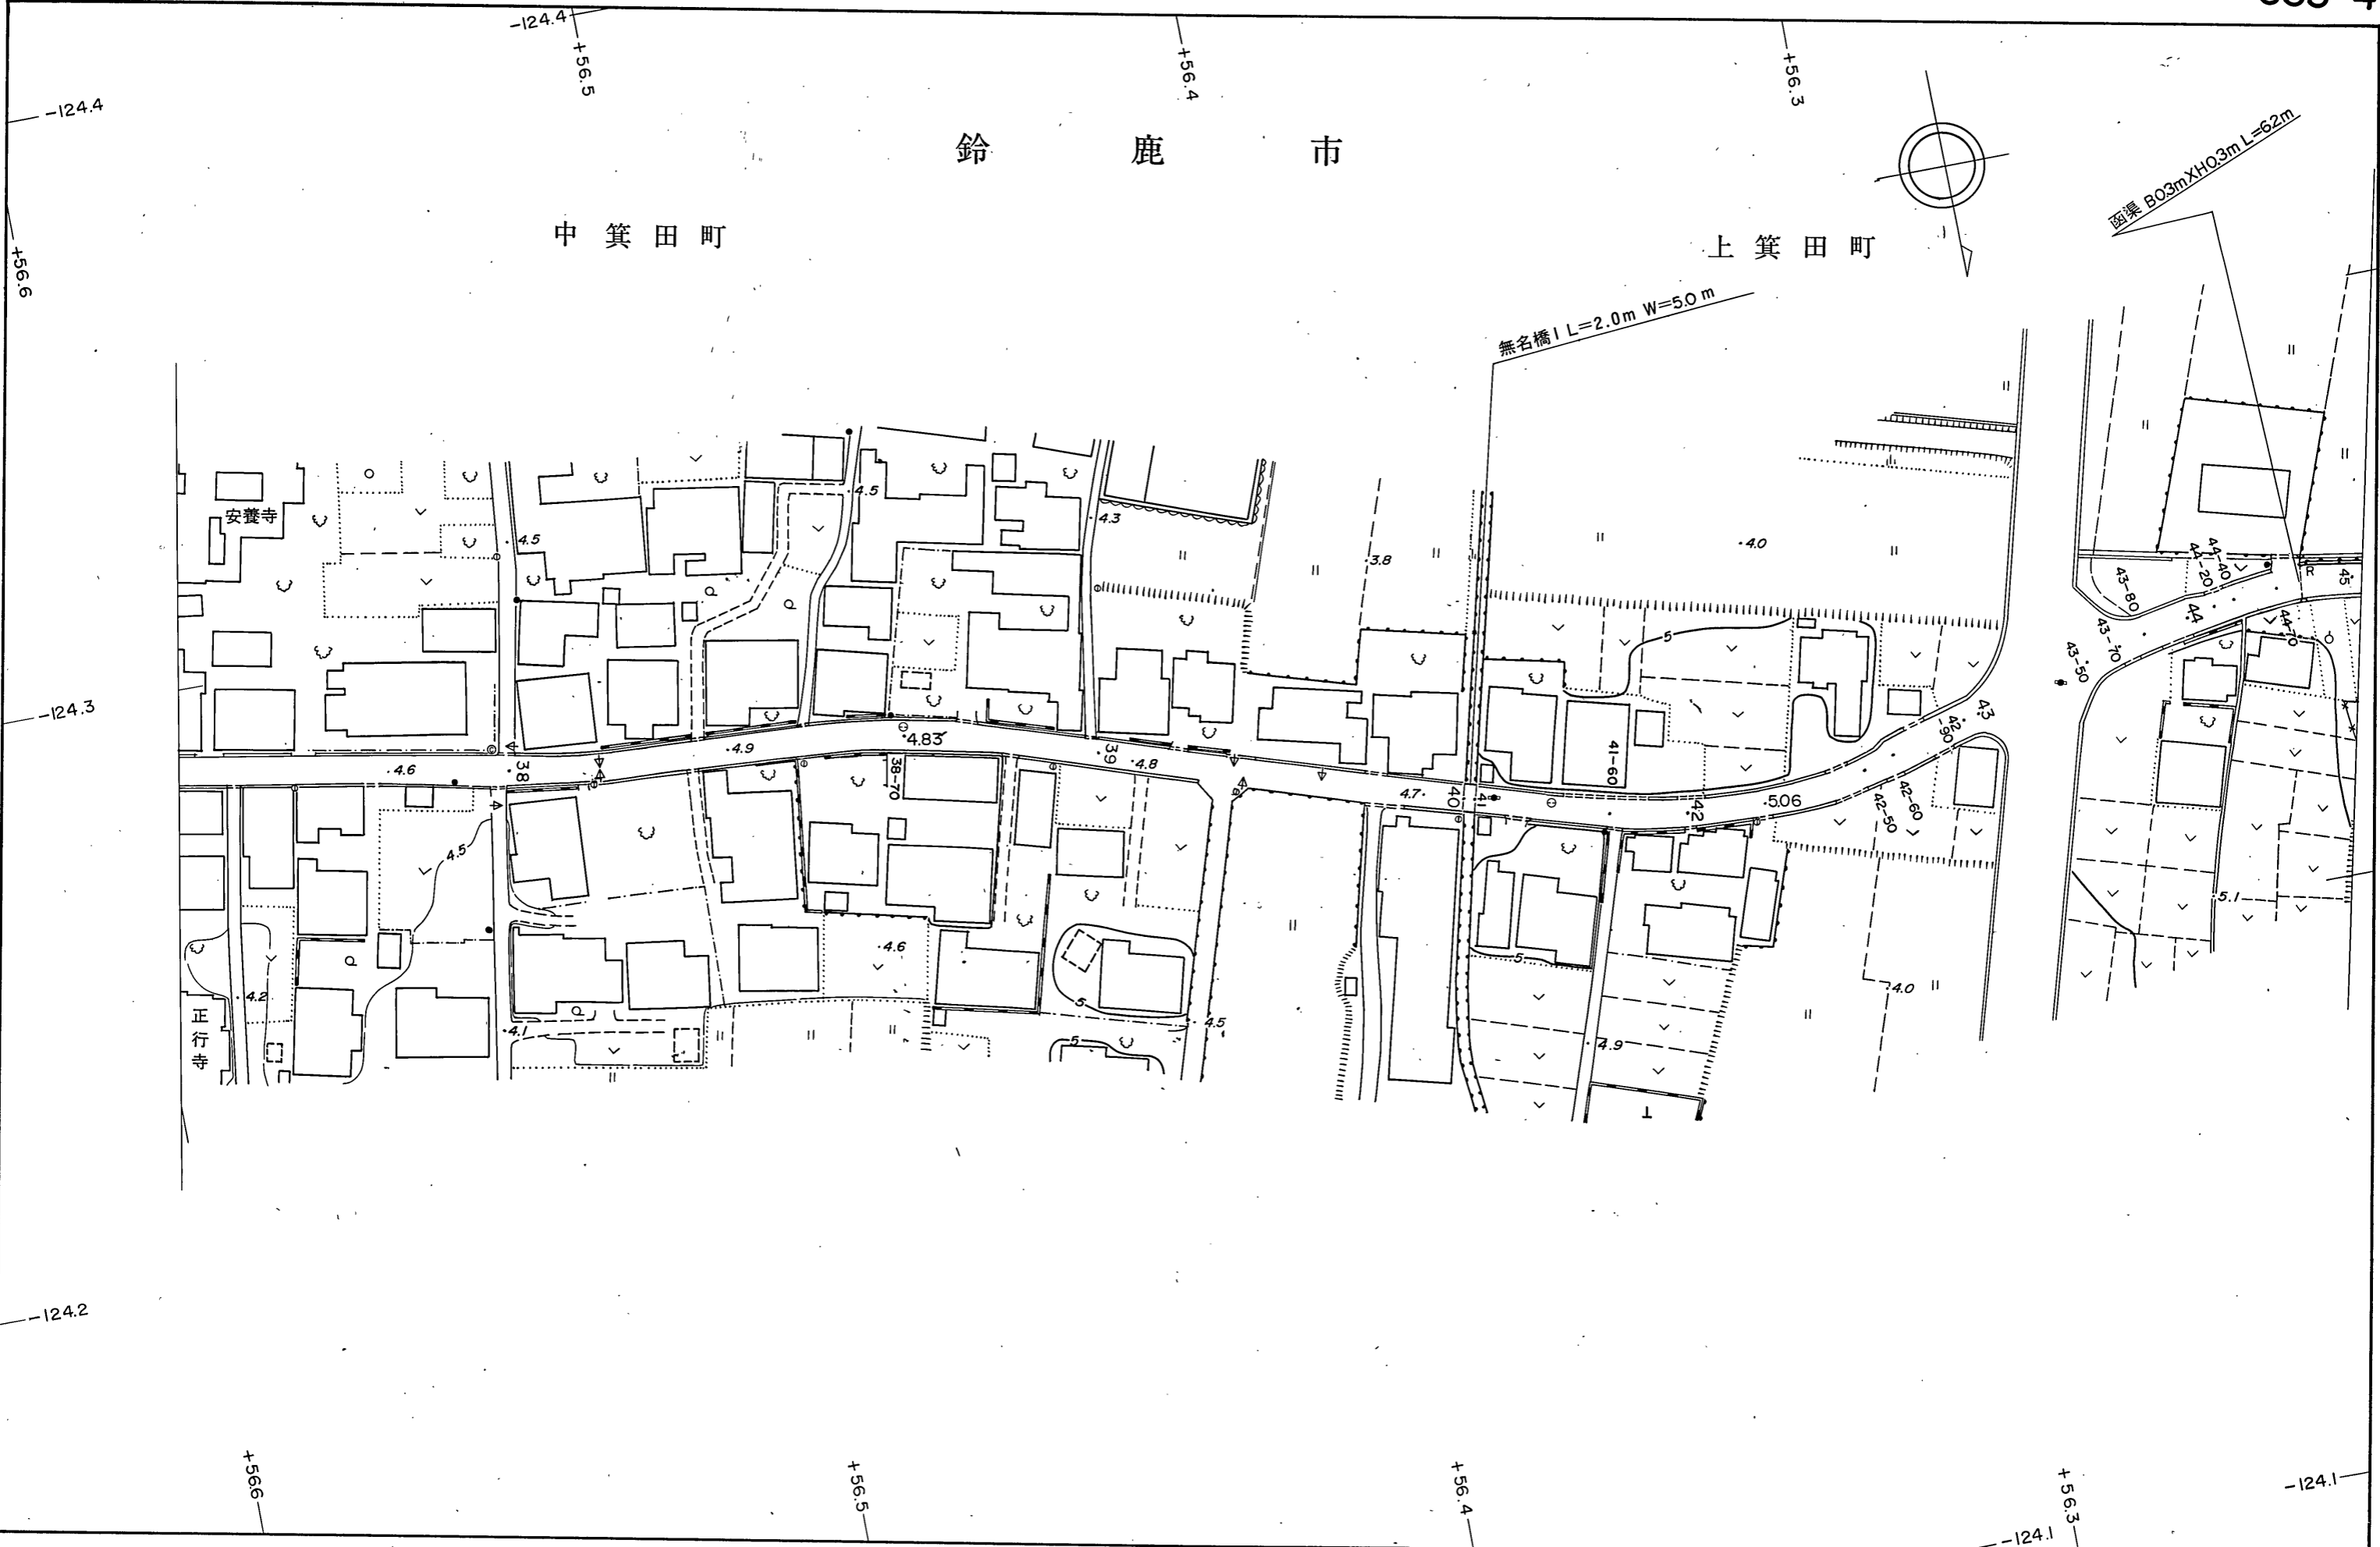

1 : 1,000