



鈴 鹿 市

上箕田町

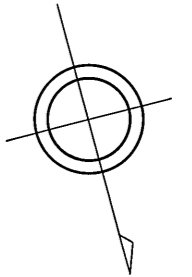

函渠 B 0.3m x H 0.3m L = 66m

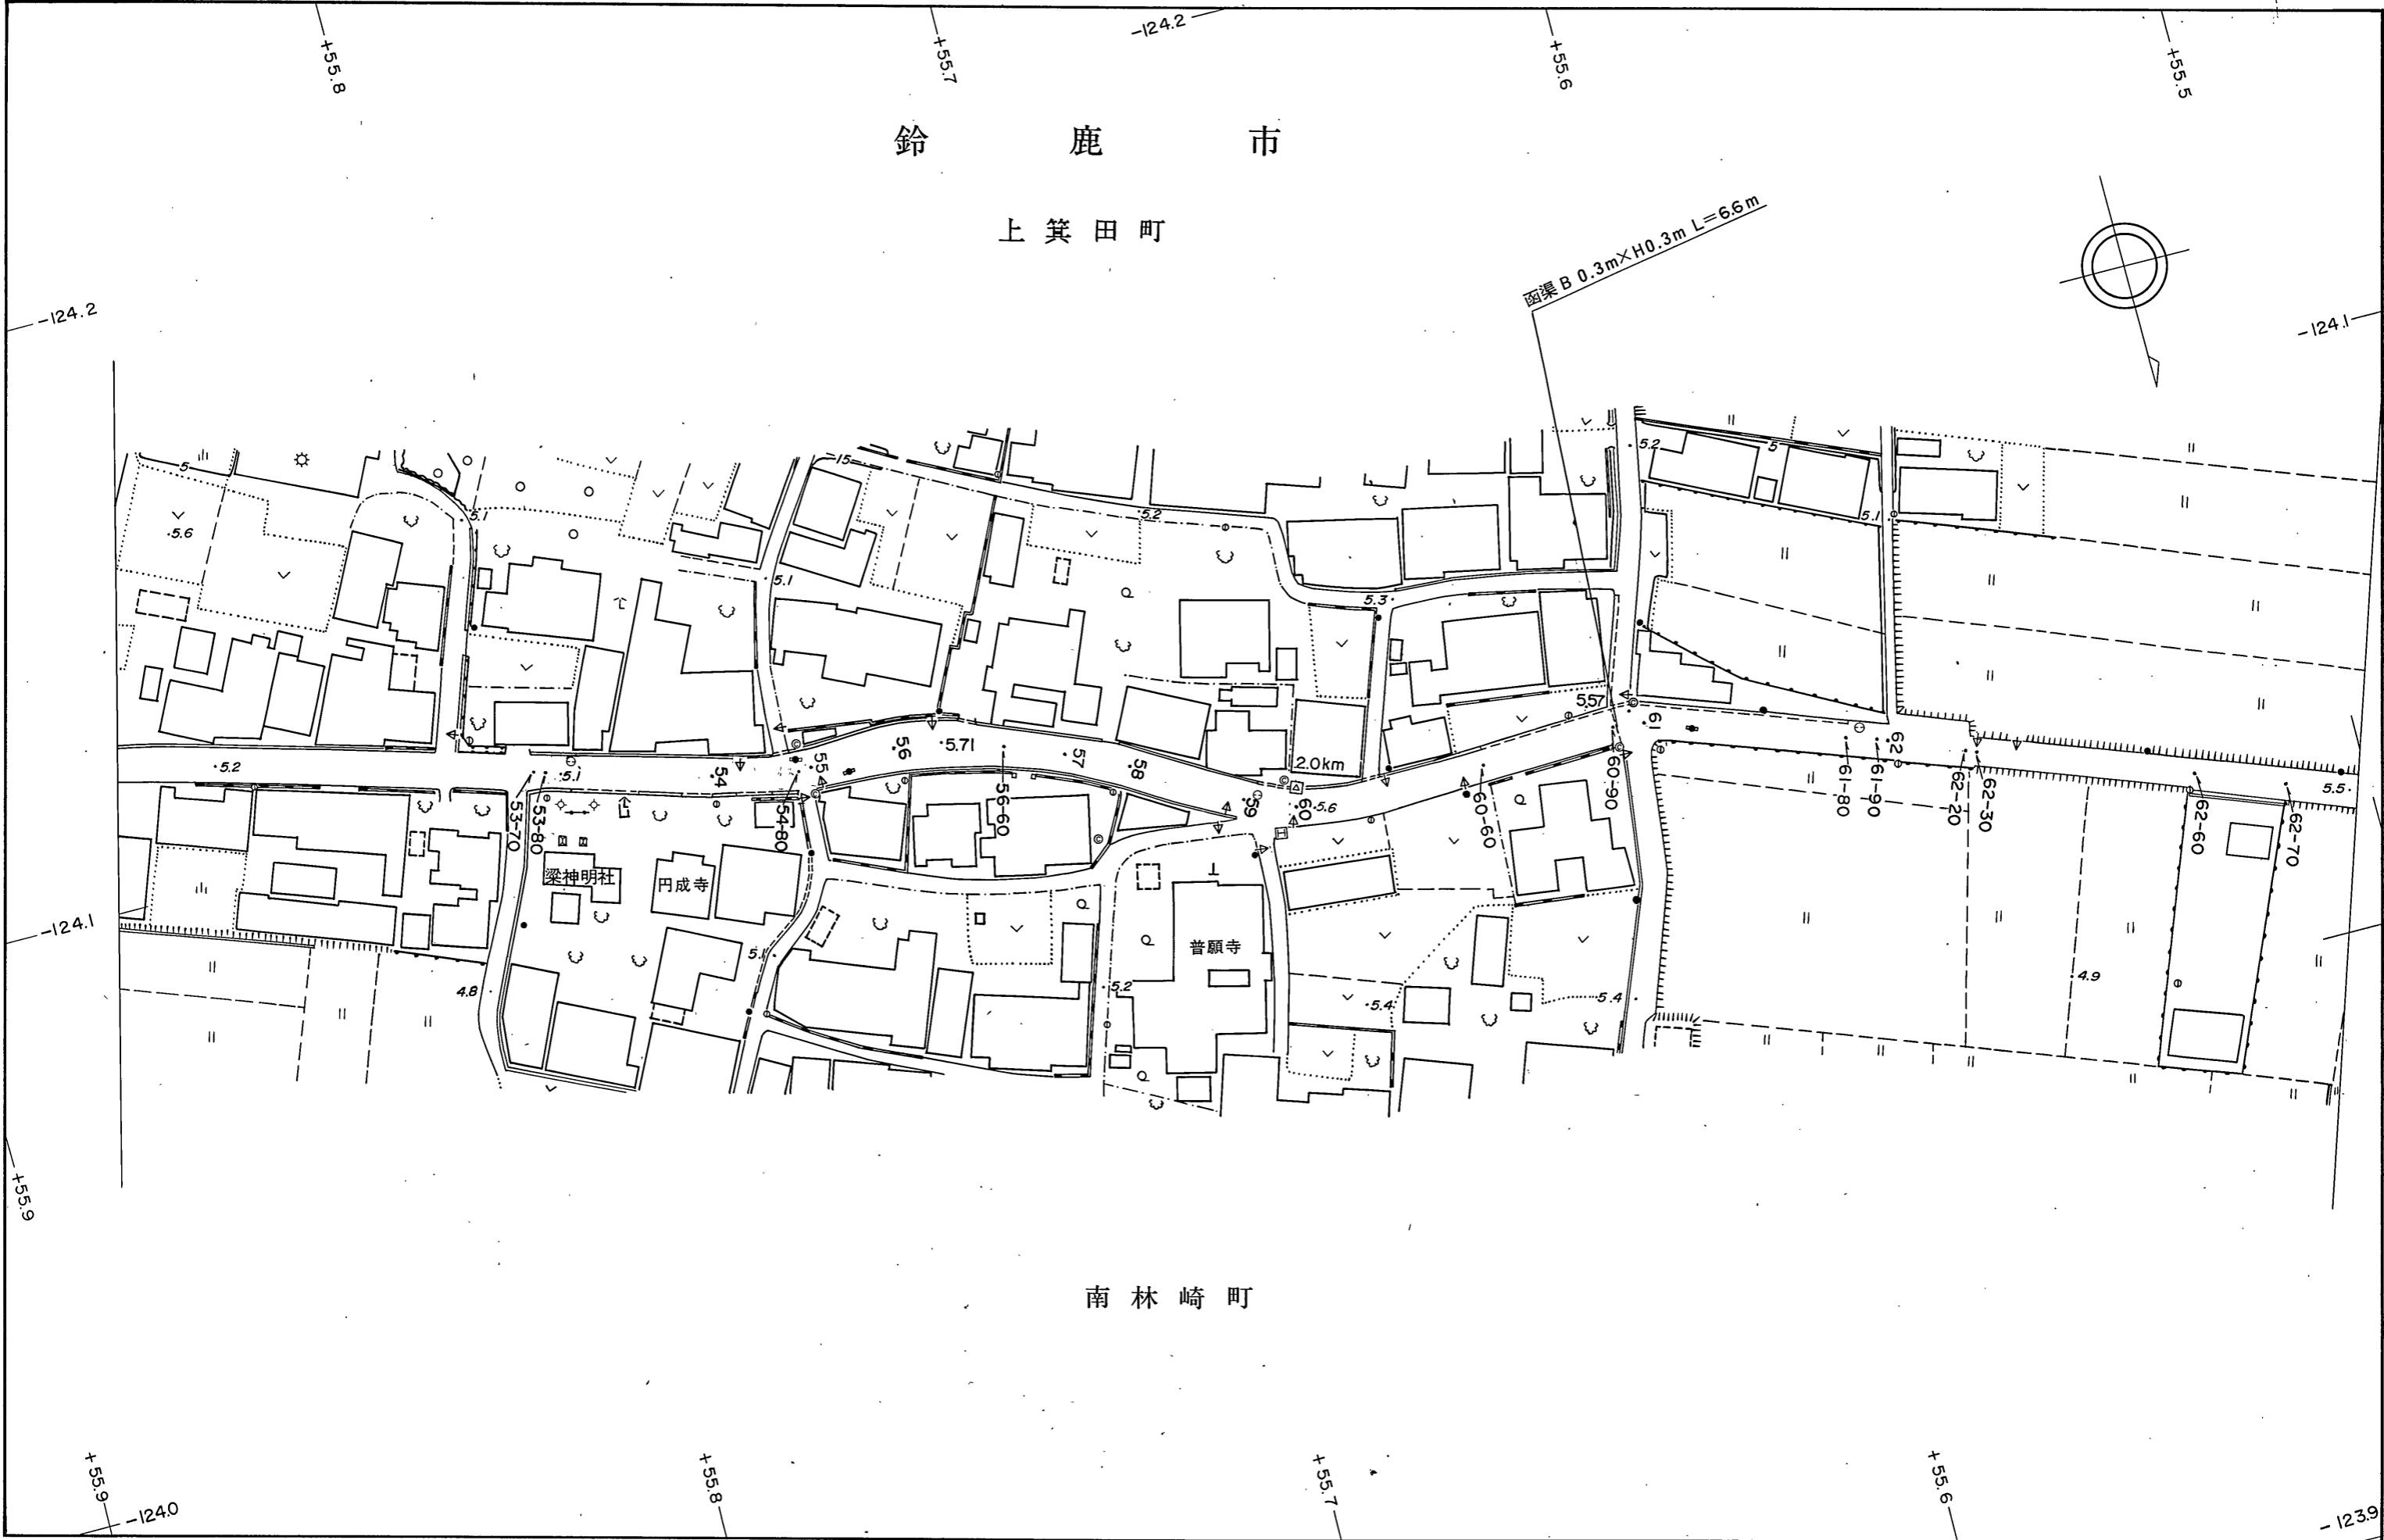

南林崎町

1:1,000