
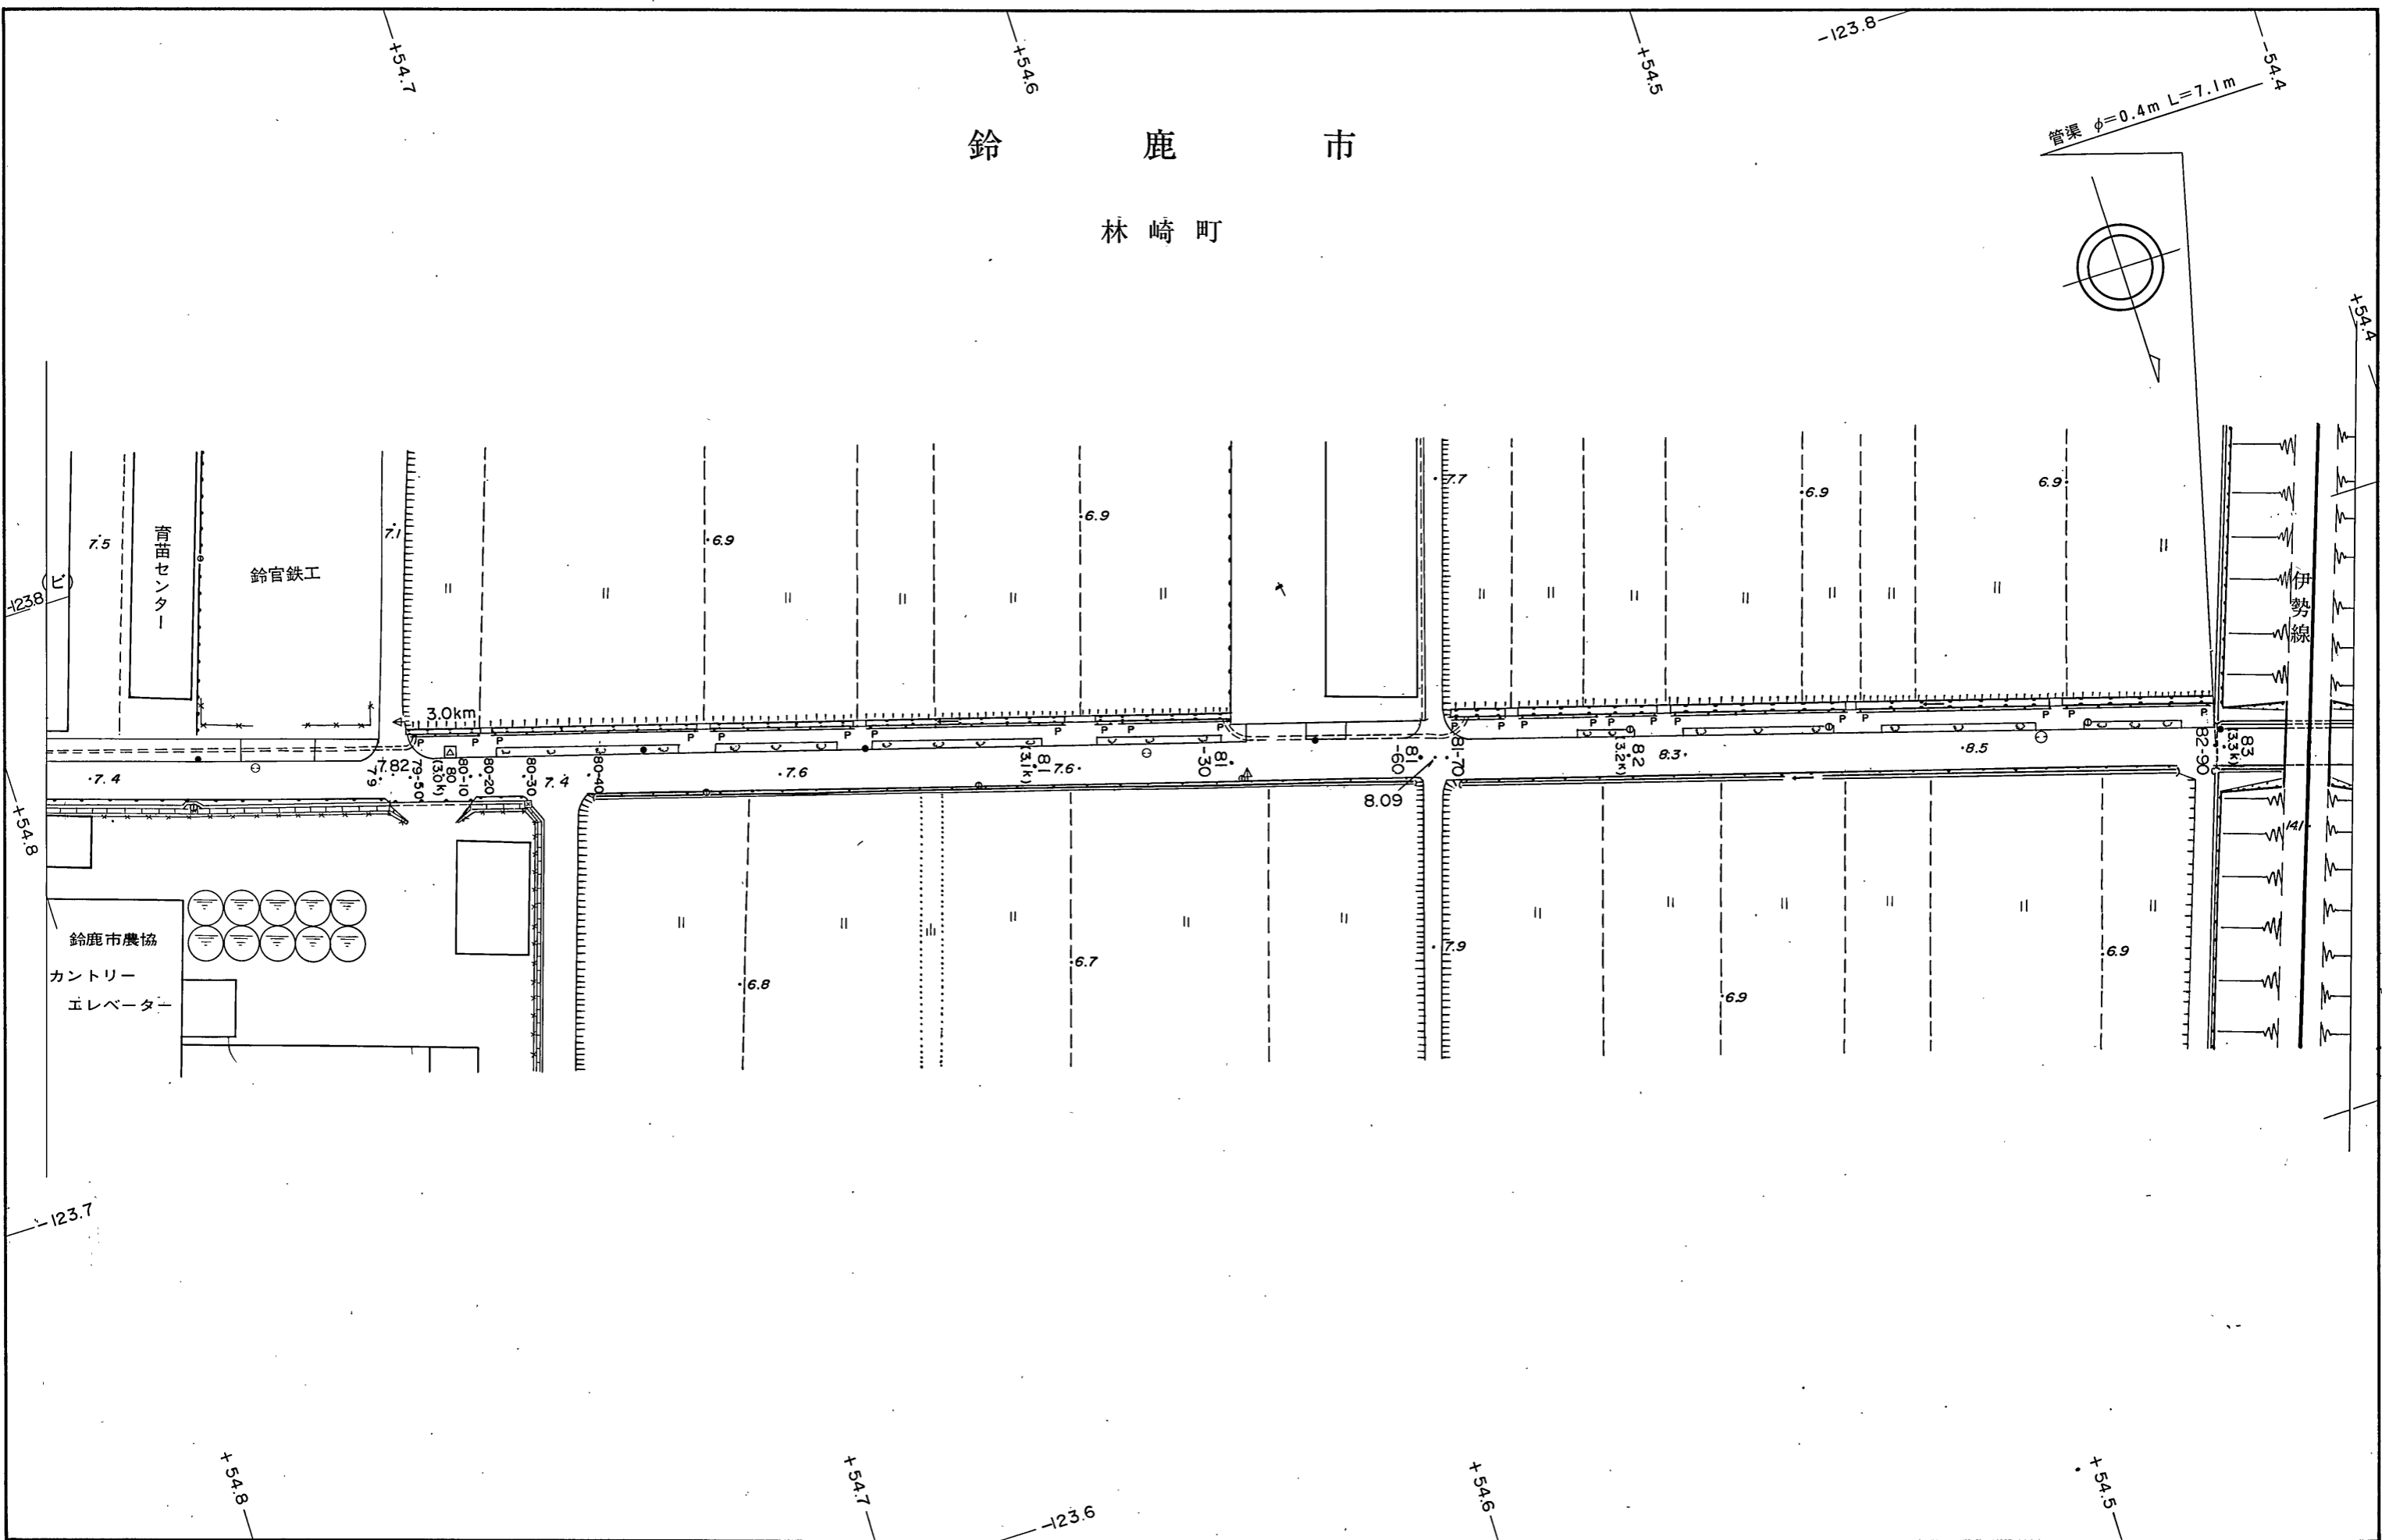


鈴 鹿 市

林 崎 町

管渠 φ=0.4m L=7.1m

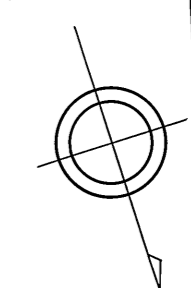

1 : 1,000